


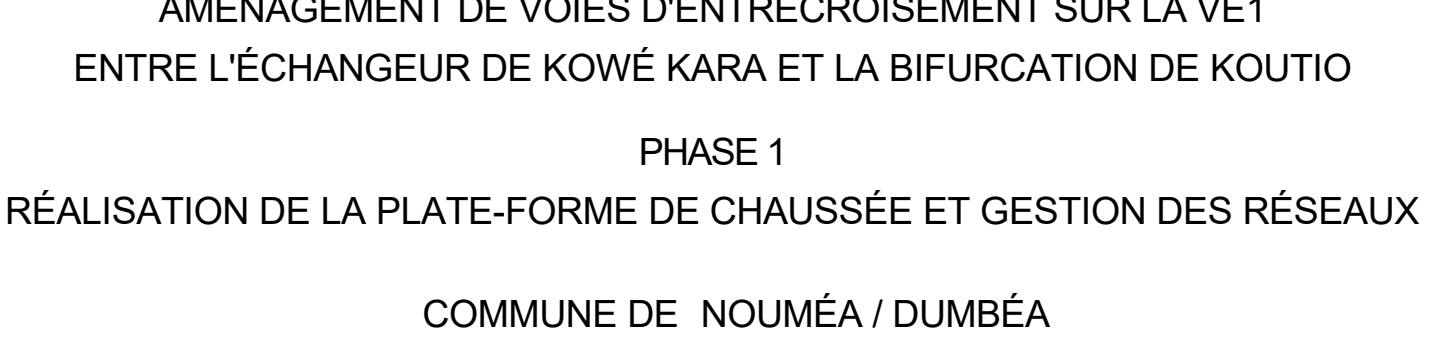

MAITRE D'OEUVRE DIRECTION DE L'AMENAGEMENT DE L'EQUIPEMENT ET DES MOYENS SERVICE DES ETUDES BUREAU INGENIERIE ROUTIERE

RESEAUX EXISTANTS

The diagram illustrates the existing water distribution network infrastructure. It includes a legend with the following items:

- Aqueduc - D1000 mm (represented by a thick blue line)
- Moyenne tension (represented by a dashed red line)
- Ecl public Basse tension (represented by a dashed green line)
- Ecl public Moyenne tension (represented by a dashed yellow line)
- Moyenne tension aérien (represented by a dashed red line with vertical tick marks)
- Haute tension aérien (represented by a dashed black line with vertical tick marks)

PROJET	
	Plate-forme en déblais
	Plate-forme en remblais
	Fossé
	Talus : pente 1/1 en déblais et 3/2 en remblais
	Talus bétonné sous passerelle
	Dispositif béton projeté sous passerelle (DBA)
	Dispositif béton existant (DBA)
	Grille 40x75 cm pour caniveau

